



**AKRON SUMMIT COMMUNITY ACTION
HEAD START
SITE RENOVATION**
839 S. ARLINGTON ST. & 1037 WYLEY AVE. AKRON, OH 44306

DATE: 03-12-26

DRAFTED:


REVISIONS:

COPYRIGHT 2026 By Four Points Architectural Services. These drawings and specifications shall remain property of Four Points Architectural Services. No part thereof shall be copied, disclosed to others, or used in connection with any work or project, other than the specified project for which they have been prepared and developed, without the express knowledge and written consent of Four Points Architectural Services, Inc.

PROPOSED SITE PLAN

SD1.1

25-031

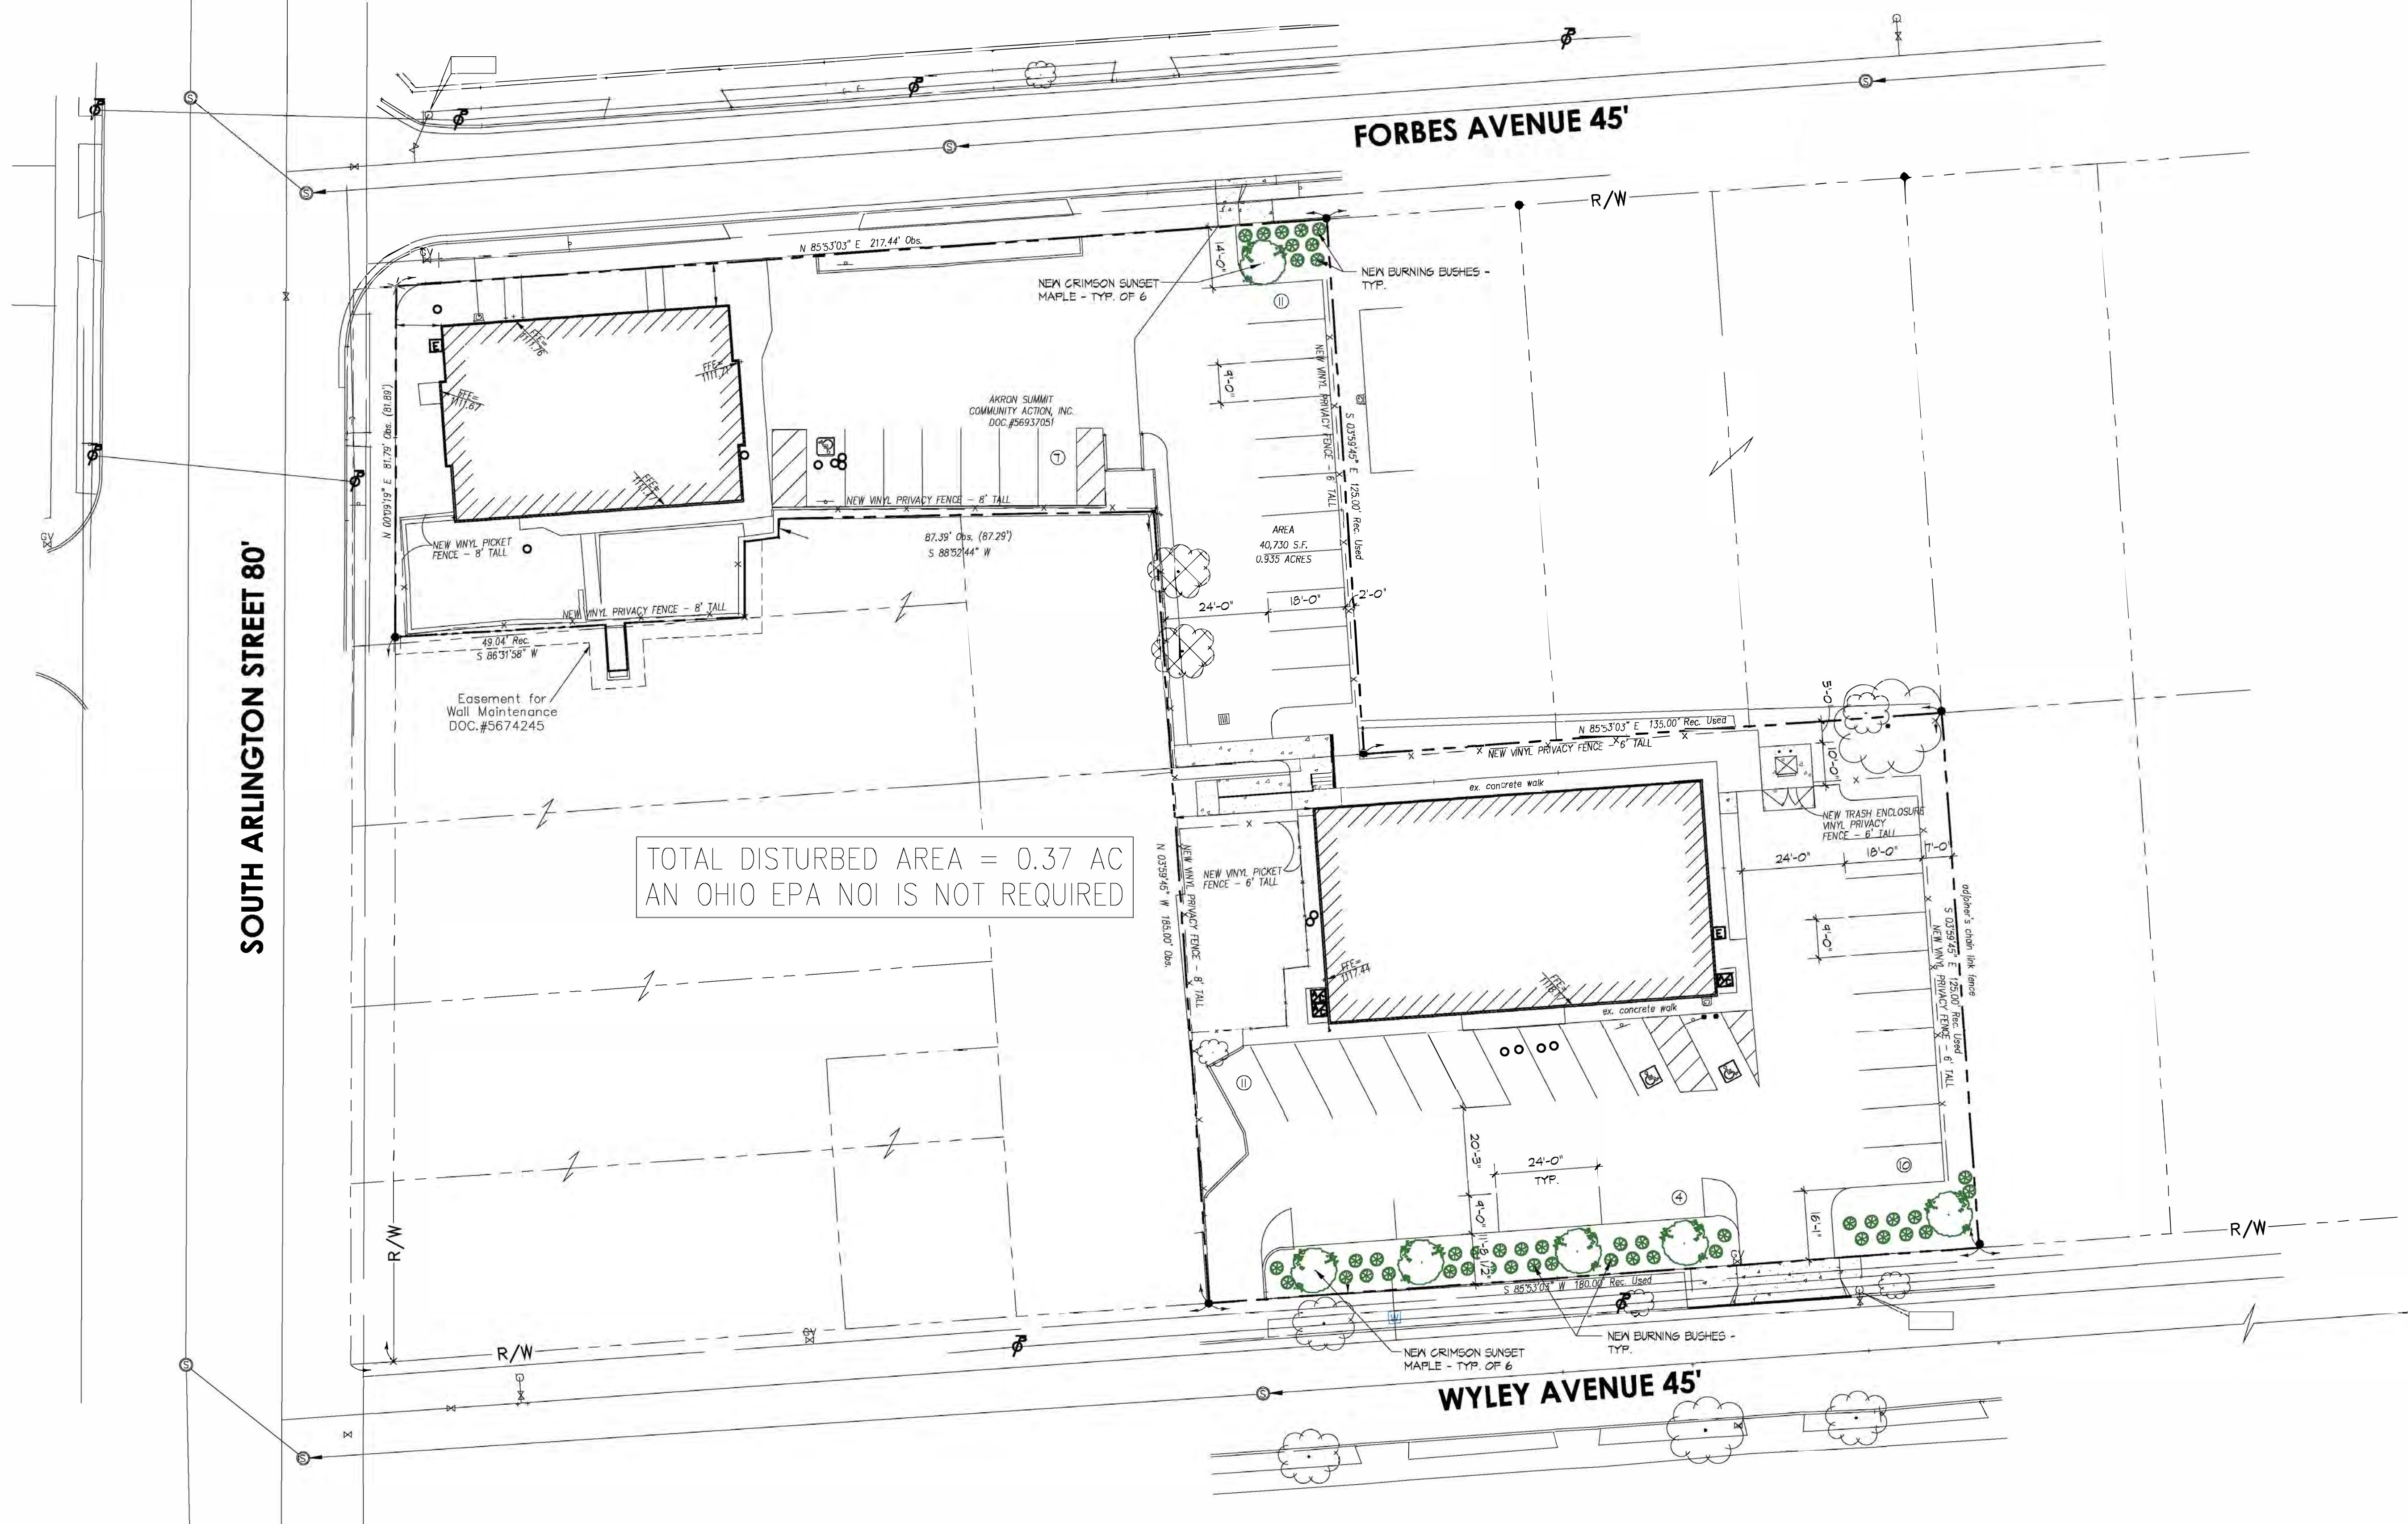

TOTAL DISTURBED AREA = 0.37 AC
AN OHIO EPA NOI IS NOT REQUIRED

1
SD1.1
PROPOSED SITE PLAN
SCALE 1" = 20'-0"



H:\A-CAD-PROJECTS\25-031-Head Start Arlington - MyJey\CAD\25-031-Site Details.dwg 2026.03.18.11.27am